



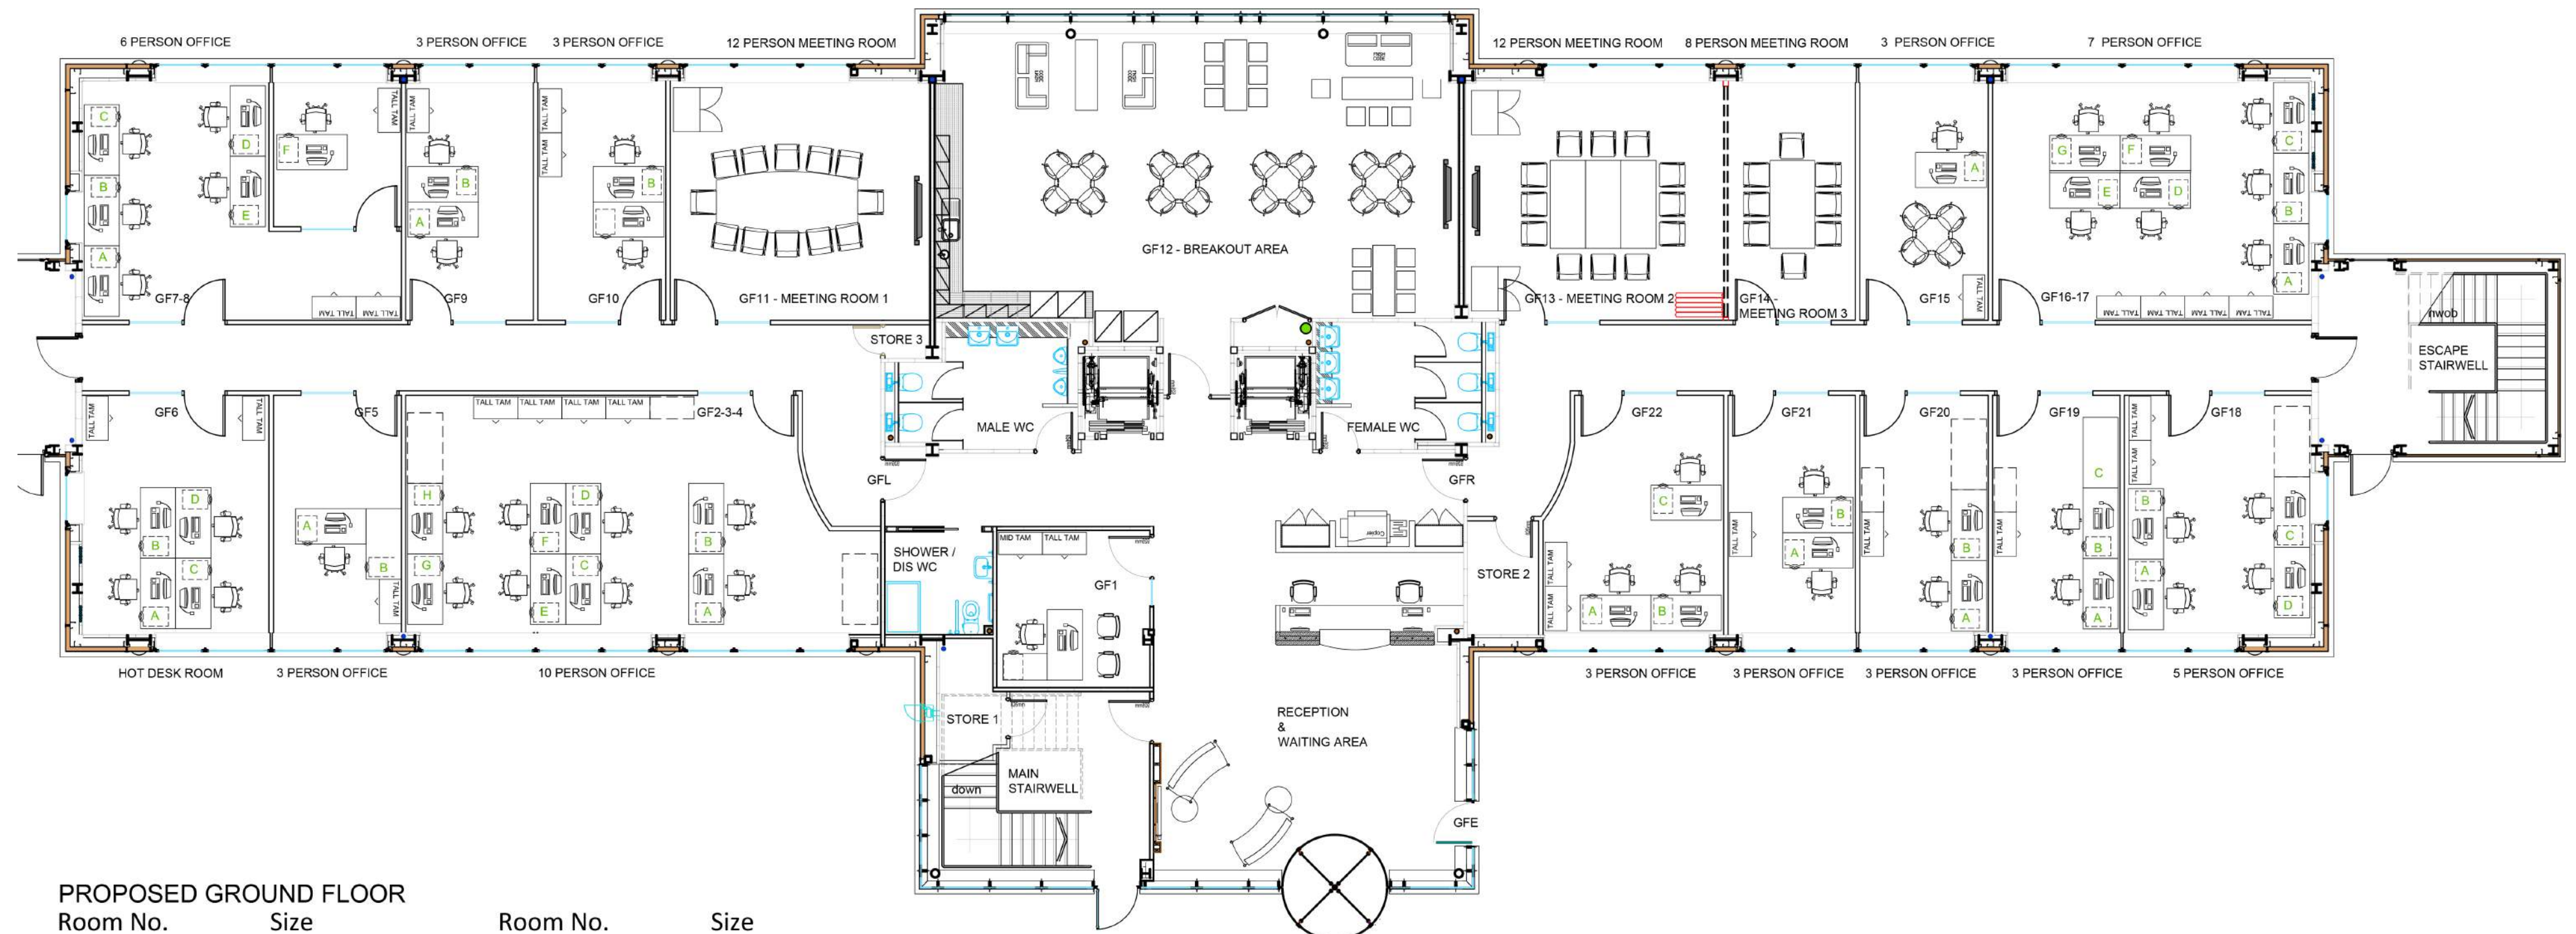

PROPOSED GROUND FLOOR


Room No.	Size	Room No.	Size
GF1	11.98m ²	GF16-17	38.98m ²
GF2-3-4	52.53m ²	GF18	22.85m ²
GF5	15.61m ²	GF19	15.55m ²
GF6	22.95m ²	GF20	15.61m ²
GF7-8	38.77m ²	GF21	15.55m ²
GF9	15.58m ²	GF22	25.04m ²
GF10	15.58m ²		
GF11	32.58m ²		
GF12	79.39m ²		
GF13	31.60m ²		
GF14	15.55m ²		
GF15	15.61m ²		



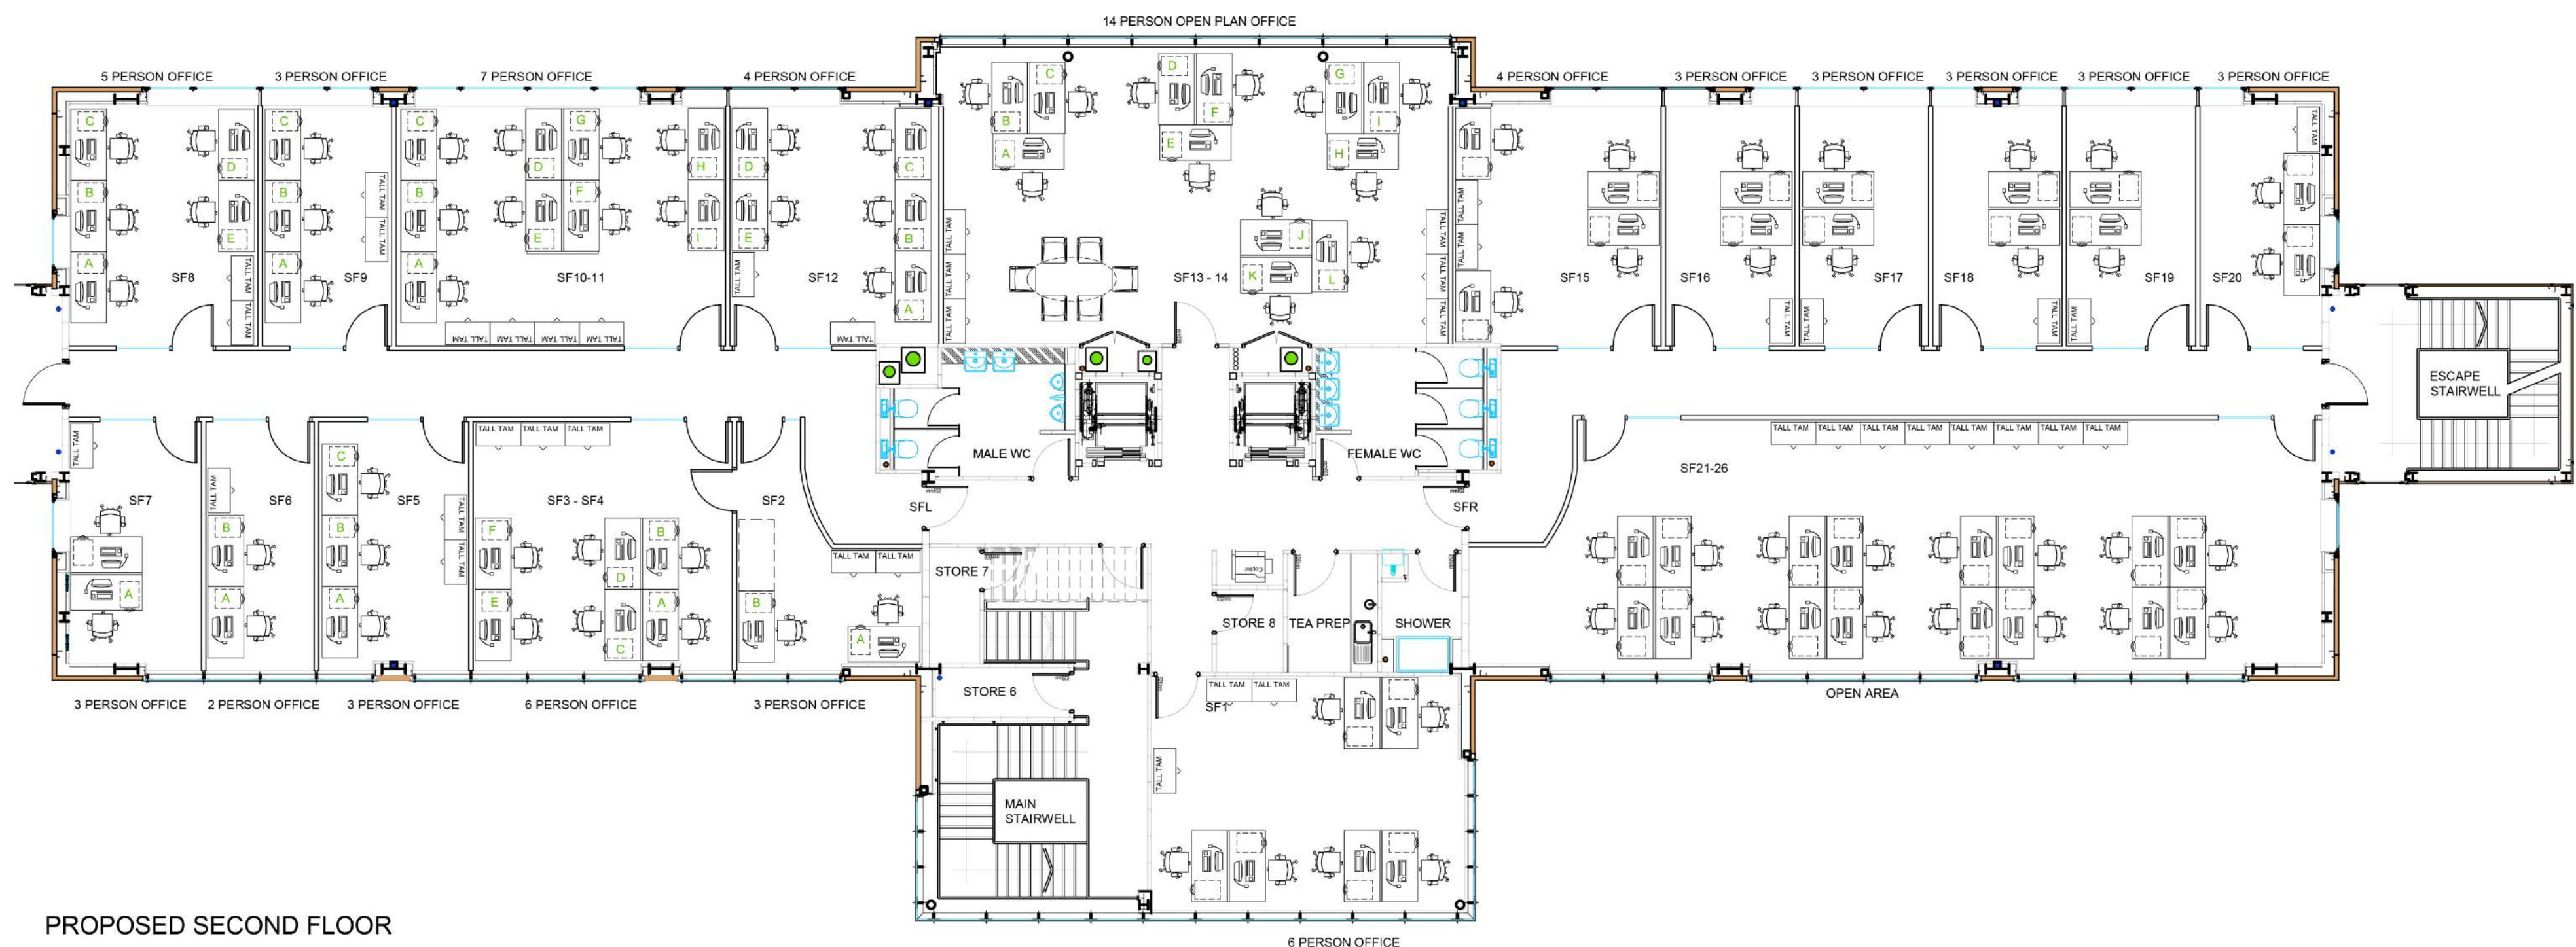

PROPOSED SECOND FLOOR

Room No.	Size	Room No.	Size
SF1	34.90m ²	SF18	15.61m ²
SF2	15.11m ²	SF19	15.61m ²
SF3-SF4	31.36m ²	SF20	14.69m ²
SF5	18.15m ²	SF21-26	98.20m ²
SF6	13.11m ²		
SF7	16.08m ²		
SF8	22.93m ²		
SF9	15.54m ²		
SF10-SF11	39.66m ²		
SF12	24.98m ²		
SF13-SF14	76.35m ²		
SF15	25.21m ²		
SF16	15.61m ²		
SF17	15.68m ²		

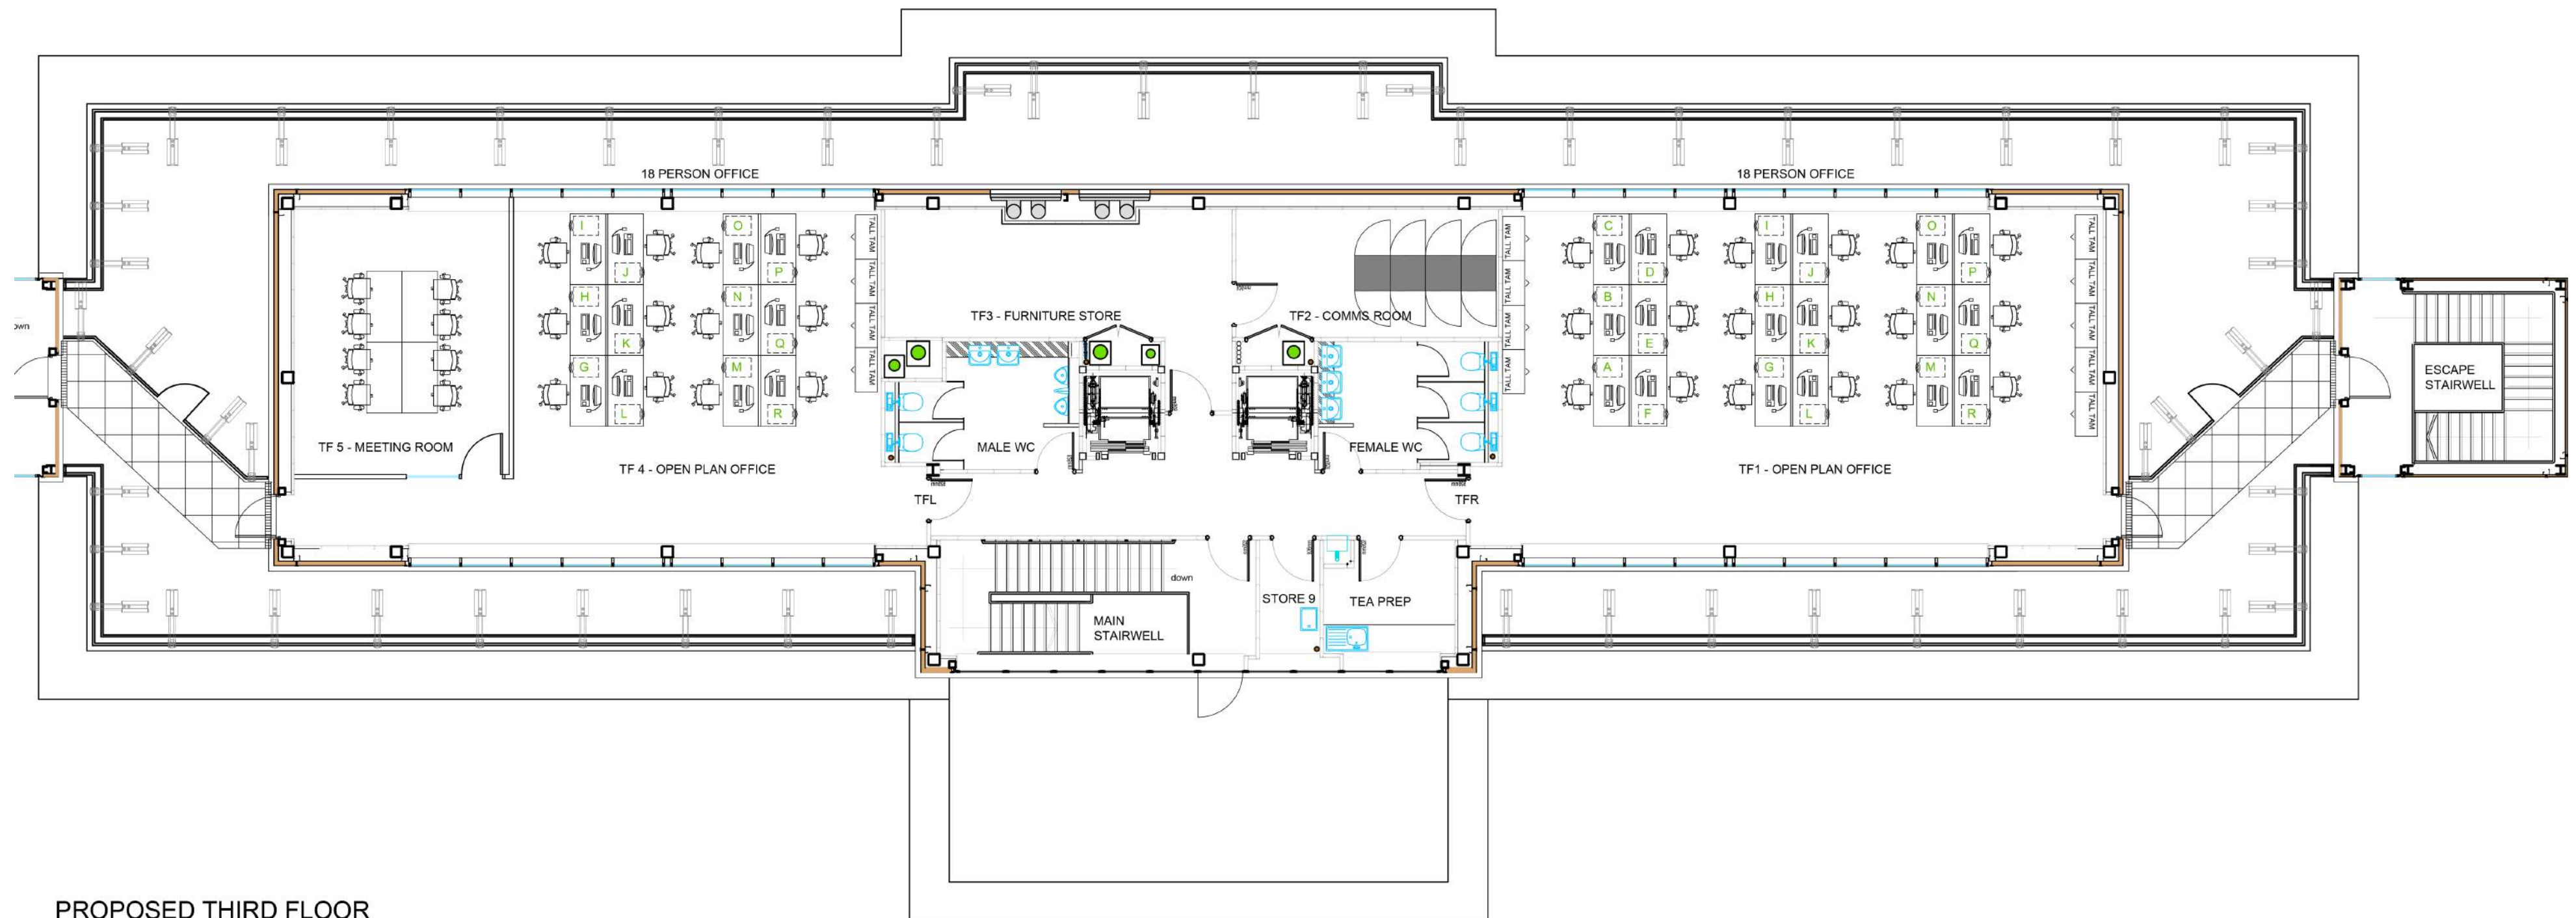

PROPOSED THIRD FLOOR

Room No.	Size
TF1	103.97m ²
TF2	17.02m ²
TF3	24.42m ²
TF4	102.12m ²